


LEGEND	
	(E) BUILDING
	(E) CONCRETE PAVING
	(N) CONCRETE PAVING
	(E) ASPHALT
	(N) ASPHALT
	NEW LANDSCAPING
	GRAVEL, SEE CIVIL
	PROPERTY BOUNDARY
	EASEMENT

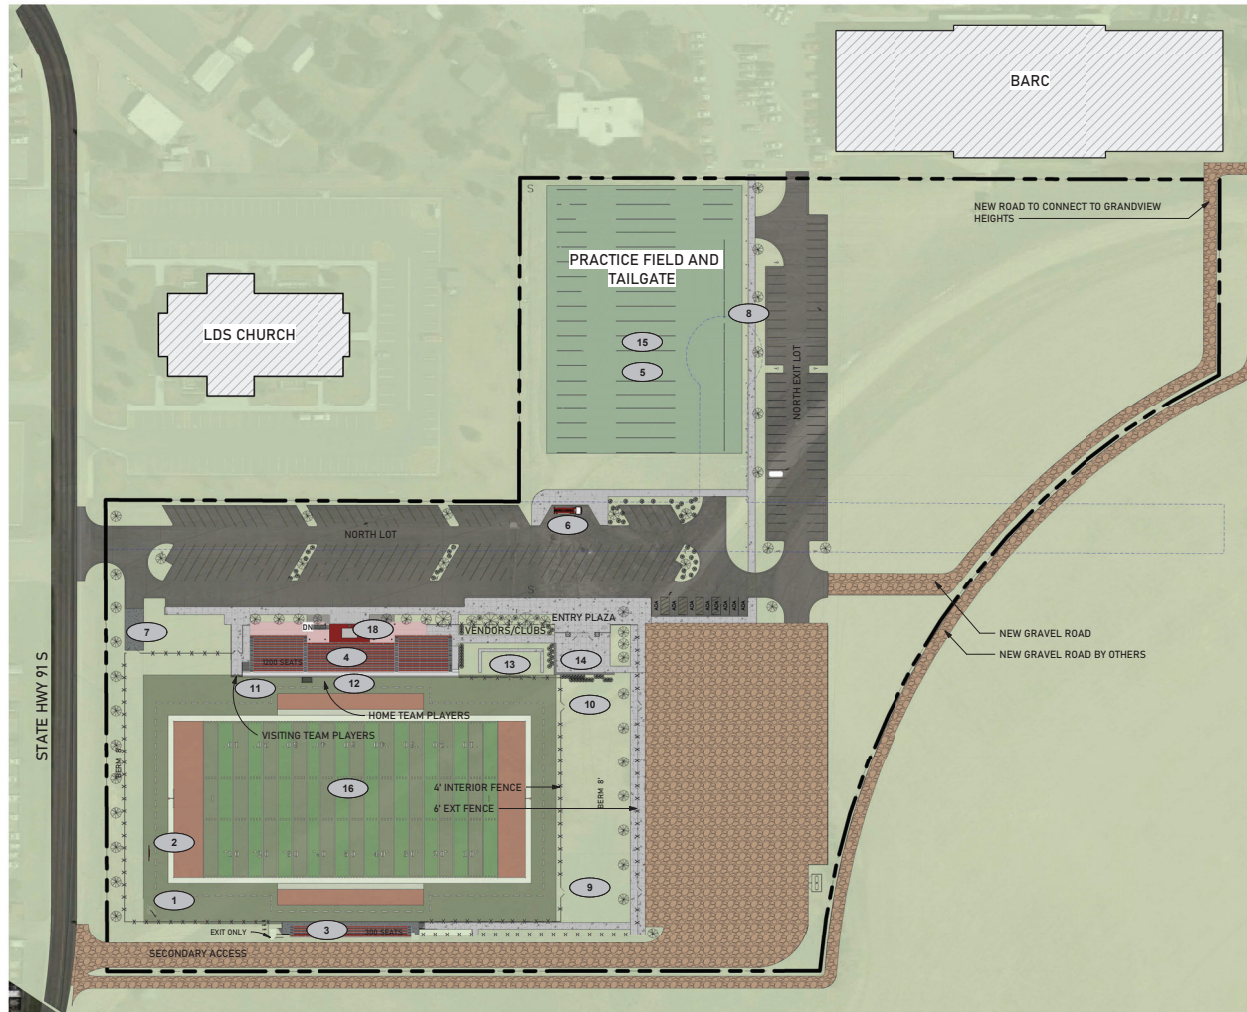

KEY ELEMENTS	
	1 FLAG POLE
	2 SCORE BOARD
	3 VISITING TEAM BLEACHERS
	4 HOME TEAM BLEACHERS
	5 TAILGATE AREA
	6 ENGINE 18 LOCATION
	7 EMERGENCY VEHICLE PARKING
	8 WALK OF CHAMPIONS
	9 VISITING TEAM ENTRY TO FIELD
	10 HOME TEAM ENTRY TO FIELD
	11 VISITING TEAM WARMING ROUTE
	12 HOME TEAM WARMING ROUTE
	13 PAVILION LOCATION
	14 ENTRY PLAZA
	15 PRACTICE FIELD
	16 TURF FIELD
	17 FIELD LIGHTS
	18 PRESS BOX

- VARIATION FROM FULL SCALE:**
- GRAVEL EAST PARKING LOT
 - REDUCED PARKING SPACES
 - NO FIELD LIGHTS
 - BASIC PRESSBOX AREA
 - ENTRY GATE ONLY (NO ENCLOSED BUILDING)

1 SITE - GAME READY
1" = 60'-0"




BULLDOG STADIUM

ISSUED DATE: 2023.02.03 PROJECT NUMBER: 22.09.004

PRE 01A

ARCHITECTURAL SITE PLAN - GAME READY

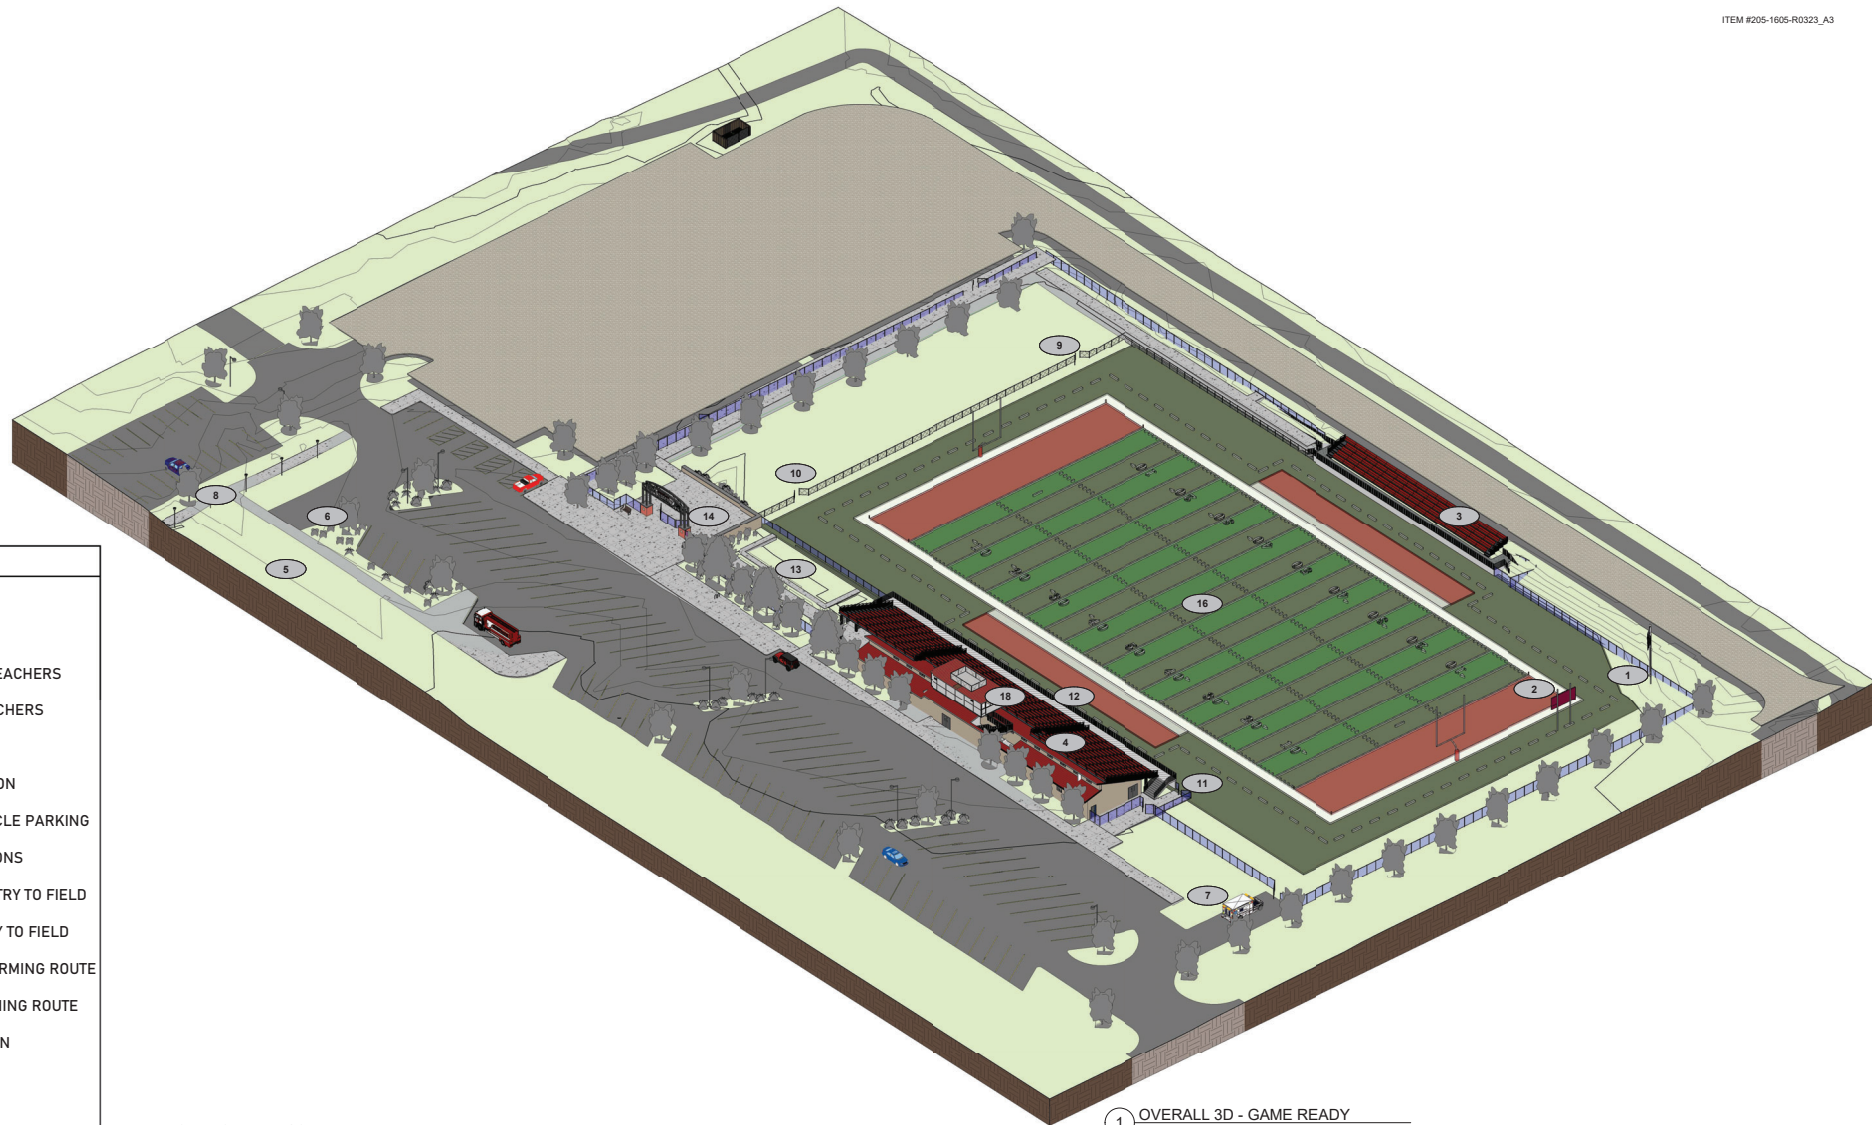

KEY ELEMENTS

- 1 FLAG POLE
- 2 SCORE BOARD
- 3 VISITING TEAM BLEACHERS
- 4 HOME TEAM BLEACHERS
- 5 TAILGATE AREA
- 6 ENGINE 18 LOCATION
- 7 EMERGENCY VEHICLE PARKING
- 8 WALK OF CHAMPIONS
- 9 VISITING TEAM ENTRY TO FIELD
- 10 HOME TEAM ENTRY TO FIELD
- 11 VISITING TEAM WARMING ROUTE
- 12 HOME TEAM WARMING ROUTE
- 13 PAVILION LOCATION
- 14 ENTRY PLAZA
- 15 PRACTICE FIELD
- 16 TURF FIELD
- 17 FIELD LIGHTS
- 18 PRESS BOX

VARIATION FROM FULL SCALE:

- GRAVEL EAST PARKING LOT
- REDUCED PARKING SPACES
- NO FIELD LIGHTS
- BASIC PRESSBOX AREA
- ENTRY GATE ONLY (NO ENCLOSED BUILDING)

1 OVERALL 3D - GAME READY