








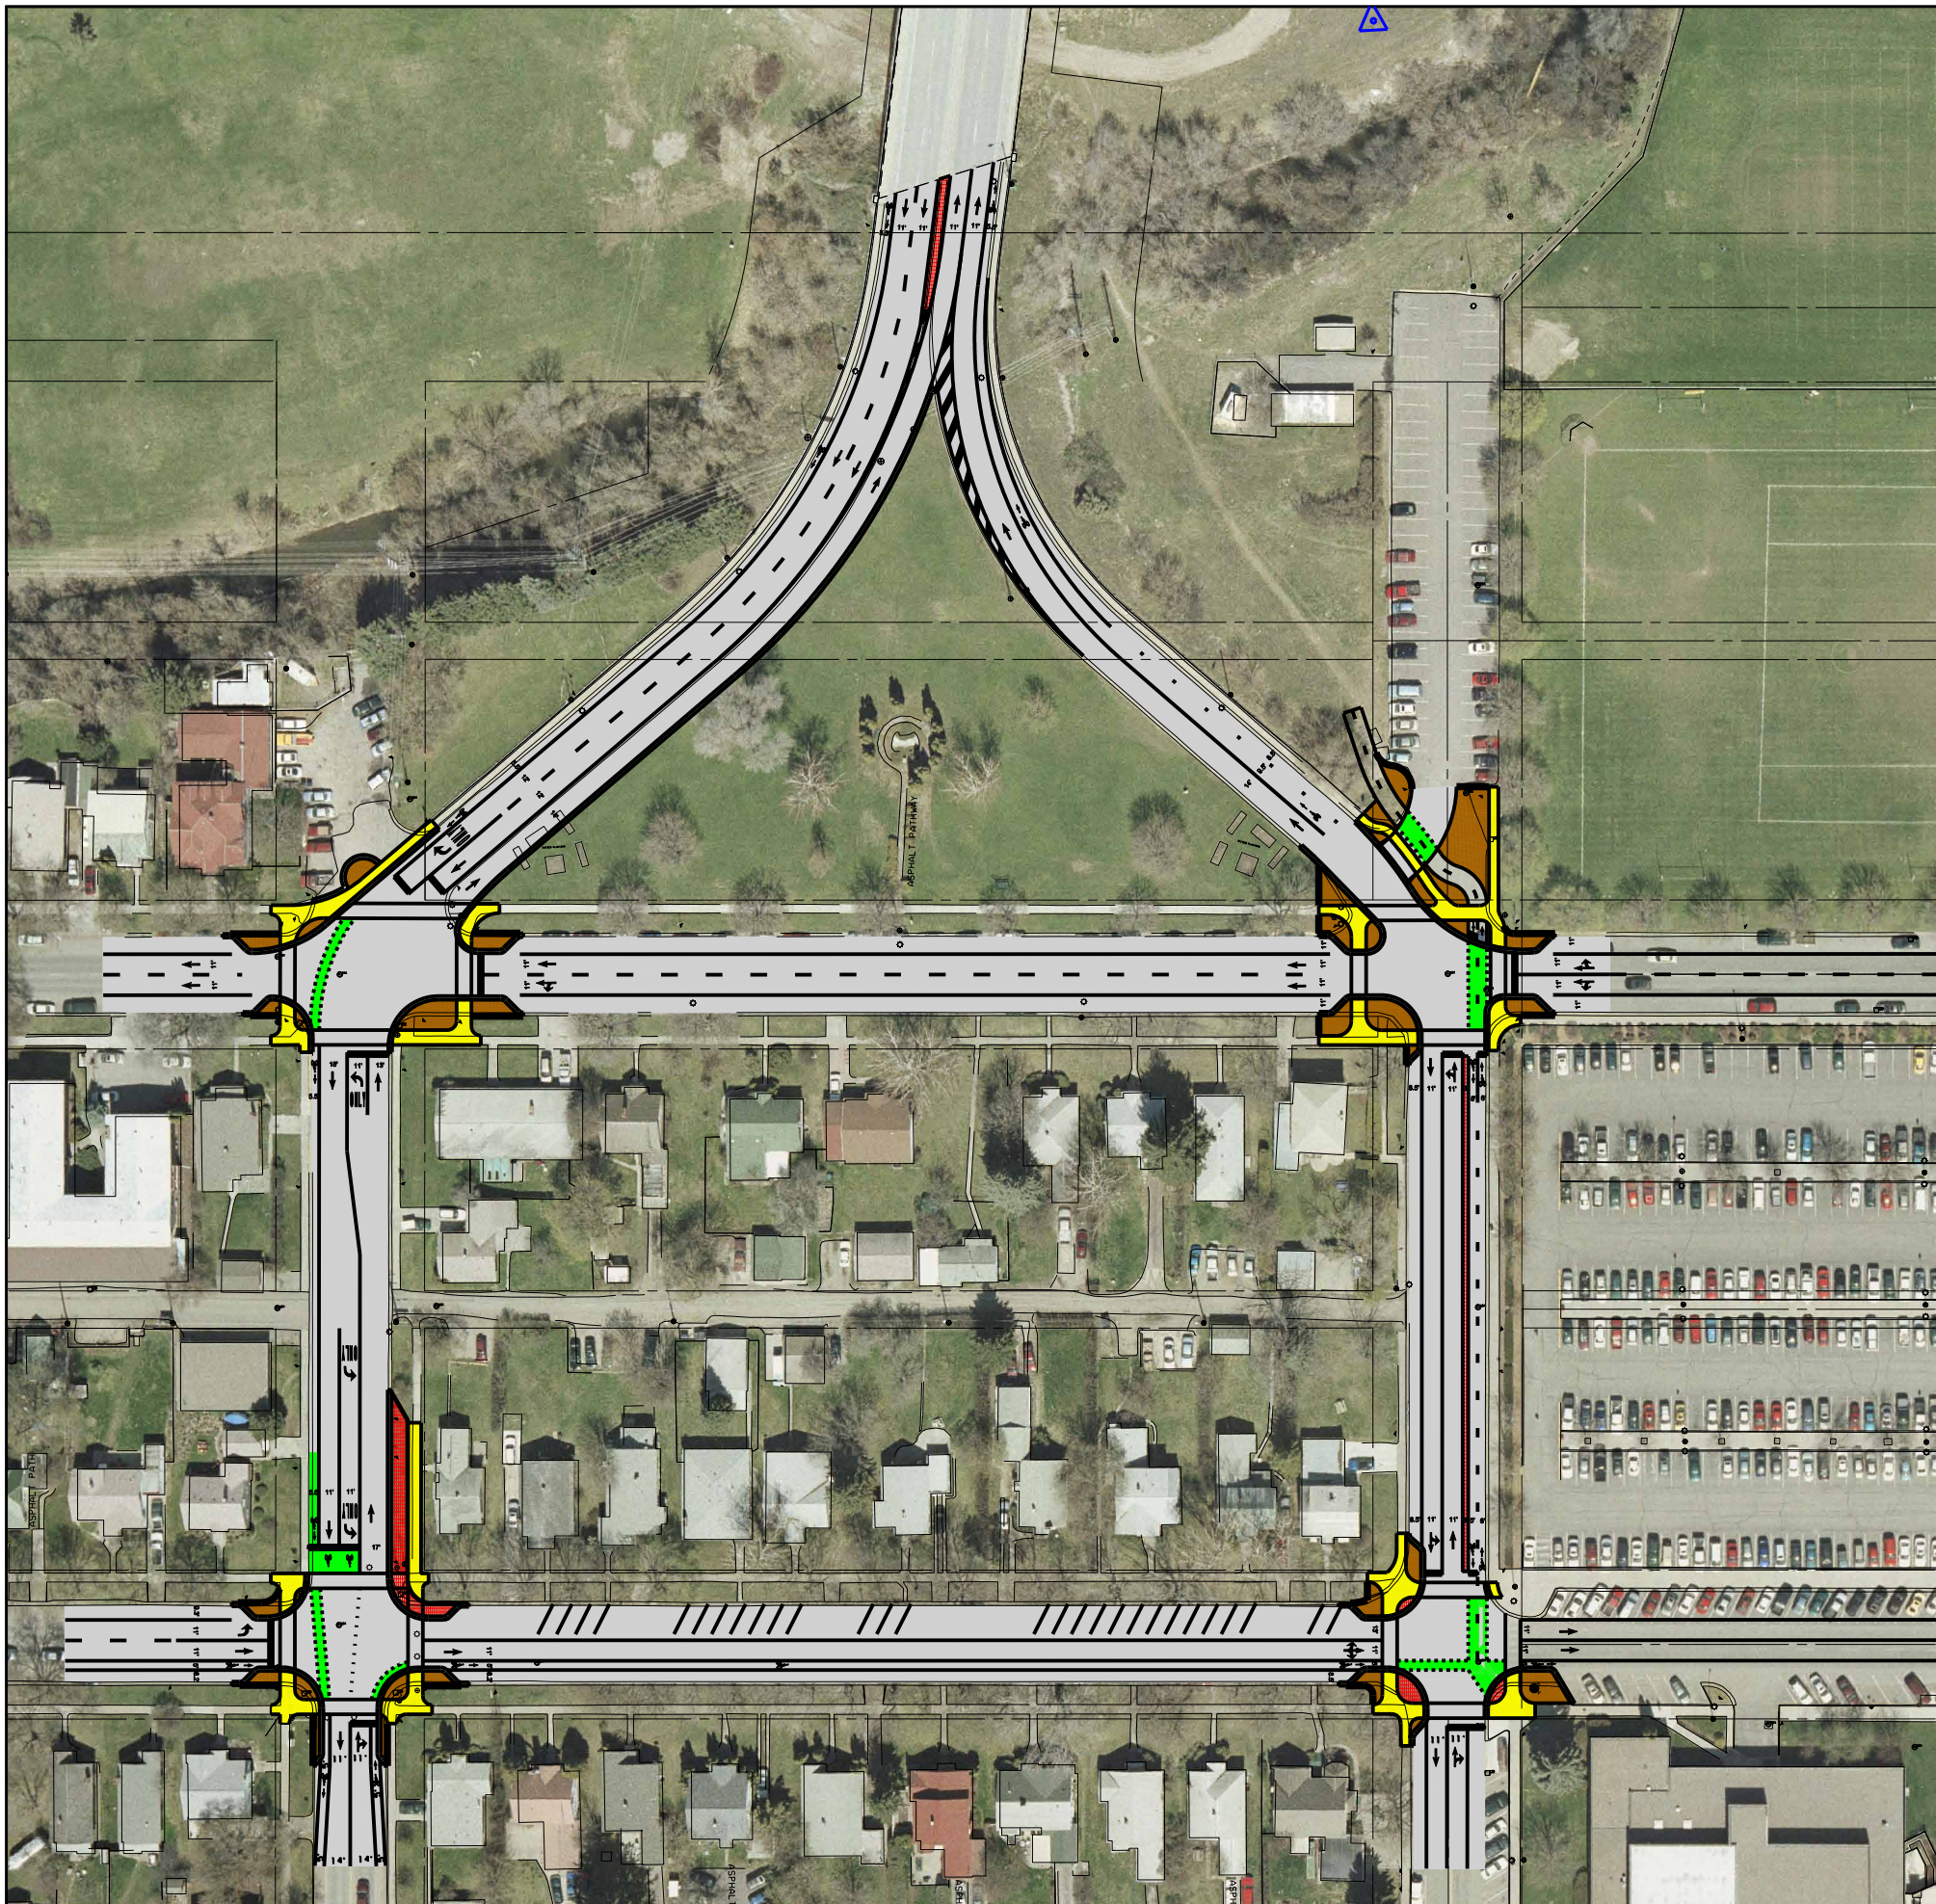

**PRELIMINARY**  
PLOTTED: 10/07/09  
SAVED: 10/07/09



**PROPOSED LEGEND**

-  PAVEMENT OVERLAY AREA
-  PATTERNED CONCRETE
-  NEW CONCRETE SIDEWALK
-  BIKE LANE
-  LANDSCAPE AREA
-  CURB LAYDOWN
-  CURB AND GUTTER
-  COVE GUTTER

NOTE: LANE DIMENSIONS MEASURED TO BACK OF CURB.

**5TH / 6TH / ARTHUR / MAURICE IMPROVEMENTS**  
**PROPOSED LAYOUT OVERVIEW**  
**MISSOULA, MONTANA**

REVISIONS:

NO.	DESCRIPTION	DATE

PROJECT: 08-01-17  
FILE: No080117.dwg  
FILE PATH: 080117\CAD\DESIGN\080117\DESIGN  
LAYOUT: PROPOSED LAYOUT  
SURVEYED: XXX  
DESIGN: XXX  
DRAFT: BEA  
APPROVE: JWK  
DATE:

**OCTOBER 7, 2009**