

95%
PROGRESS


REVISION	DATE	BY

OFFICE / LAB BUILDING
 MONTANA STATE UNIVERSITY
 EASTERN AG RESEARCH CENTER
 SIDNEY, MONTANA
 A/E #27-02-06

SCHUTZ FOSS
 ARCHITECTS, P.C.
 ARCHITECTS-INTERIOR PLANNING
 BILBO, HI & DILLON, WI

3.2
 Project No. 0752

SAMPLE LEASE ATTACHMENT

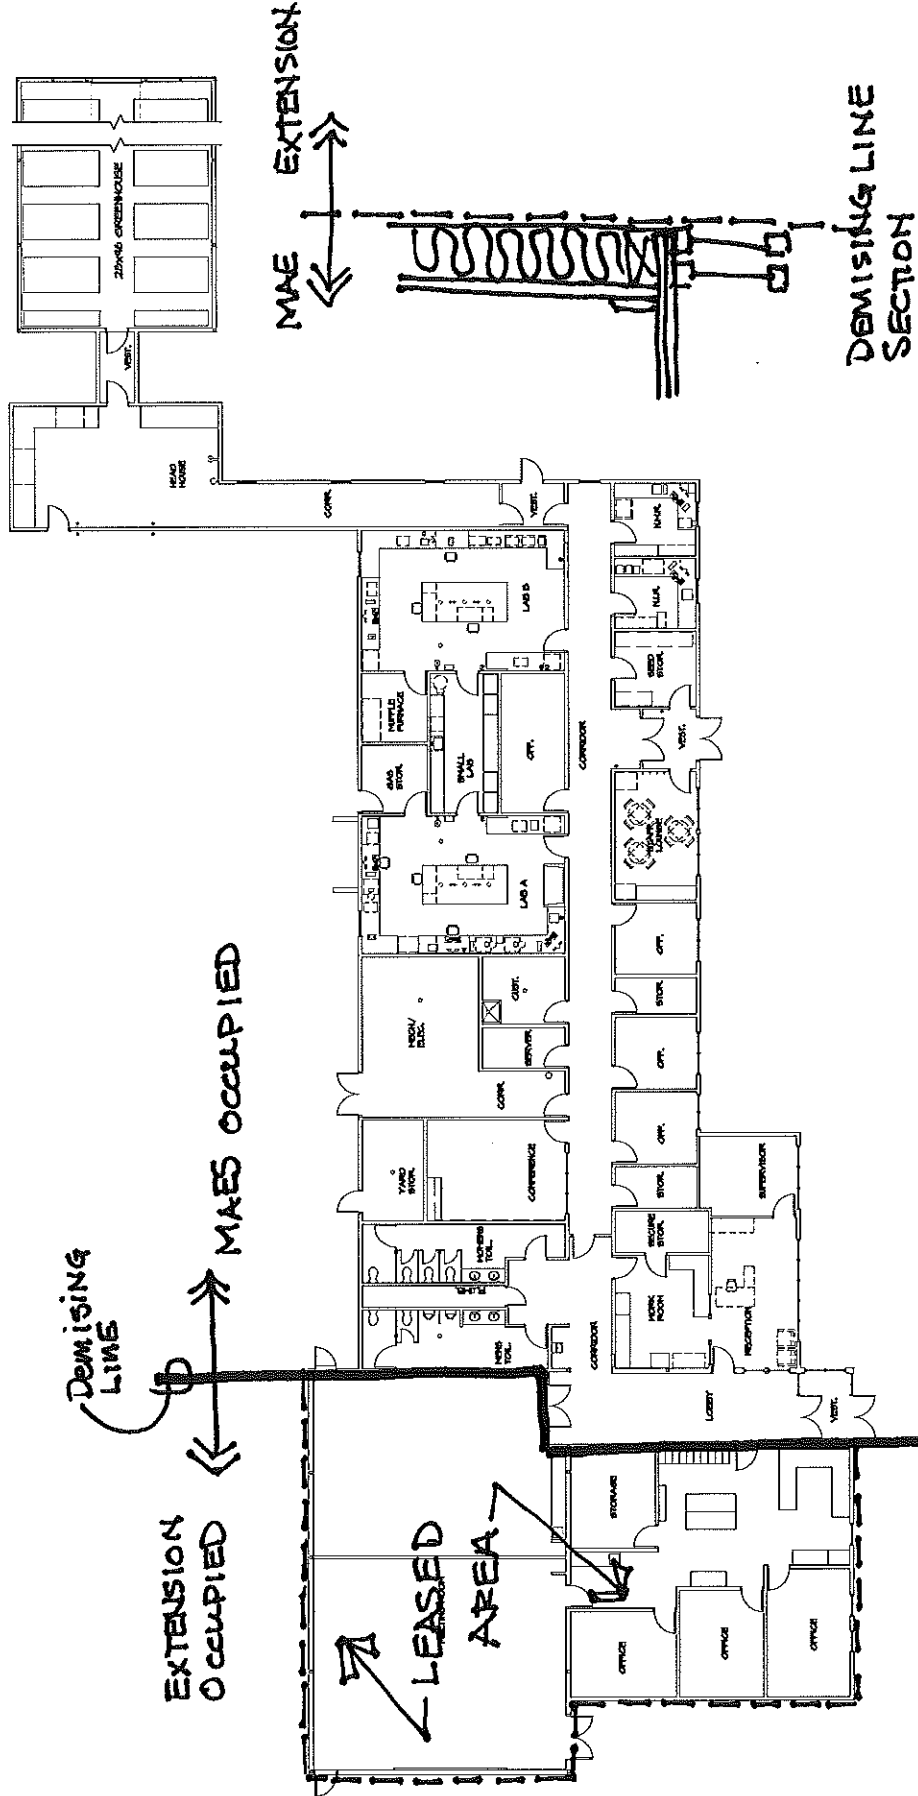

10.15.09

CONCEPT FLOOR PLAN
 1/8" = 1'-0"