


NOT FOR CONSTRUCTION

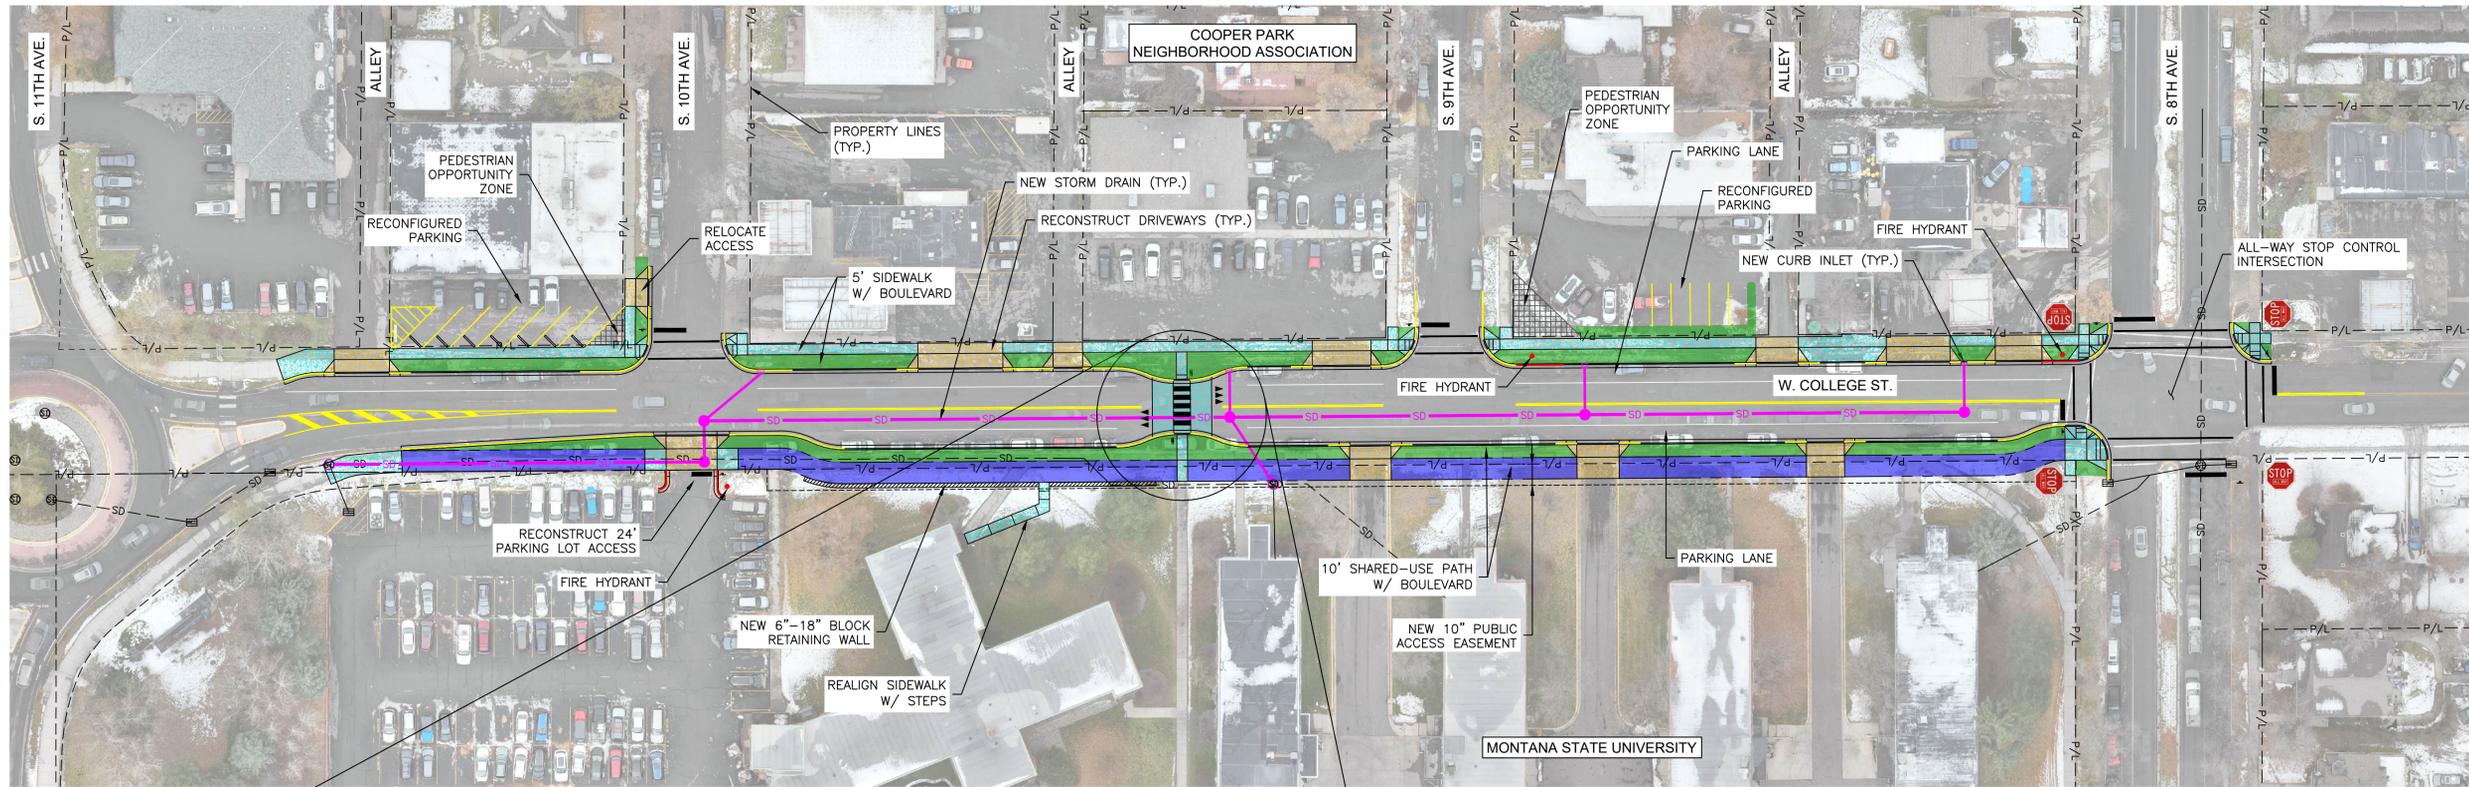


AERIAL IMAGE NOVEMBER 2024

NOT FOR CONSTRUCTION

COLLEGE STREET RECONSTRUCTION CORRIDOR OVERVIEW



RAISED CROSSWALK WITH RRFB FLASHER UNITS

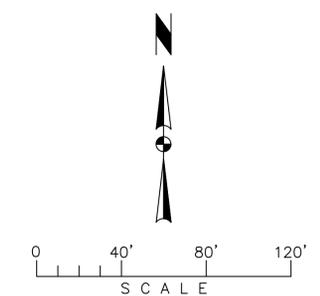

- NEW CONCRETE SIDEWALK
- NEW DRIVEWAY APRON
- NEW LANDSCAPING / BOULEVARD
- NEW ASPHALT SHARED-USE PATH

REV	DATE	REVISION



DRAWN BY: CJC
 DESIGNED BY: CJC
 QUALITY CHECK: CJC
 DATE: 12.23.25
 JOB NO.: B24-083
 FIELDBOOK

COLLEGE STREET RECONSTRUCTION - 8TH AVE. TO 11TH AVE.
CITY OF BOZEMAN - MONTANA

PROJECT OVERVIEW

NOT FOR CONSTRUCTION

PAGE SETUP - 12-23, BY CODY CROSKY, I:\2024\BOZ\B24-083_COB_COLLEGE_STREET\06_CADD\CIVIL\DWG\C1.0_OVERVIEW.DWG
PRINTED 2025-12-23