

BEGINNING AT THE
 STREET AND THE
 SAID POINT IS THE
 CENTERLINE OF
 S13°02'48"E 44.11
 S10°32'26"E 77.4
 FEET TO A REBAR
 539.75 FEET TO
 THE POB.

SAID PARCEL CD

LEGAL DESCRIPTION
 A PARCEL OF LAND
 RANGE 8 WEST 1
 FOLLOWS:

COMMENCING AT
 STREET AND THE
 THENCE S39°28'
 IS THE POINT IS
 S13°02'48"E 44.11
 S10°32'26"E 77.4
 TO A REBAR WITH
 SAID PARCEL CD


TULLY SPRINGS SUBDIVISION
 PLAT # 154233

PARCEL A
 2.86 ACRES

PARCEL B
 1.77 ACRES

DEED BOOK 208 PAGE 1603

MARILYN M BENSON

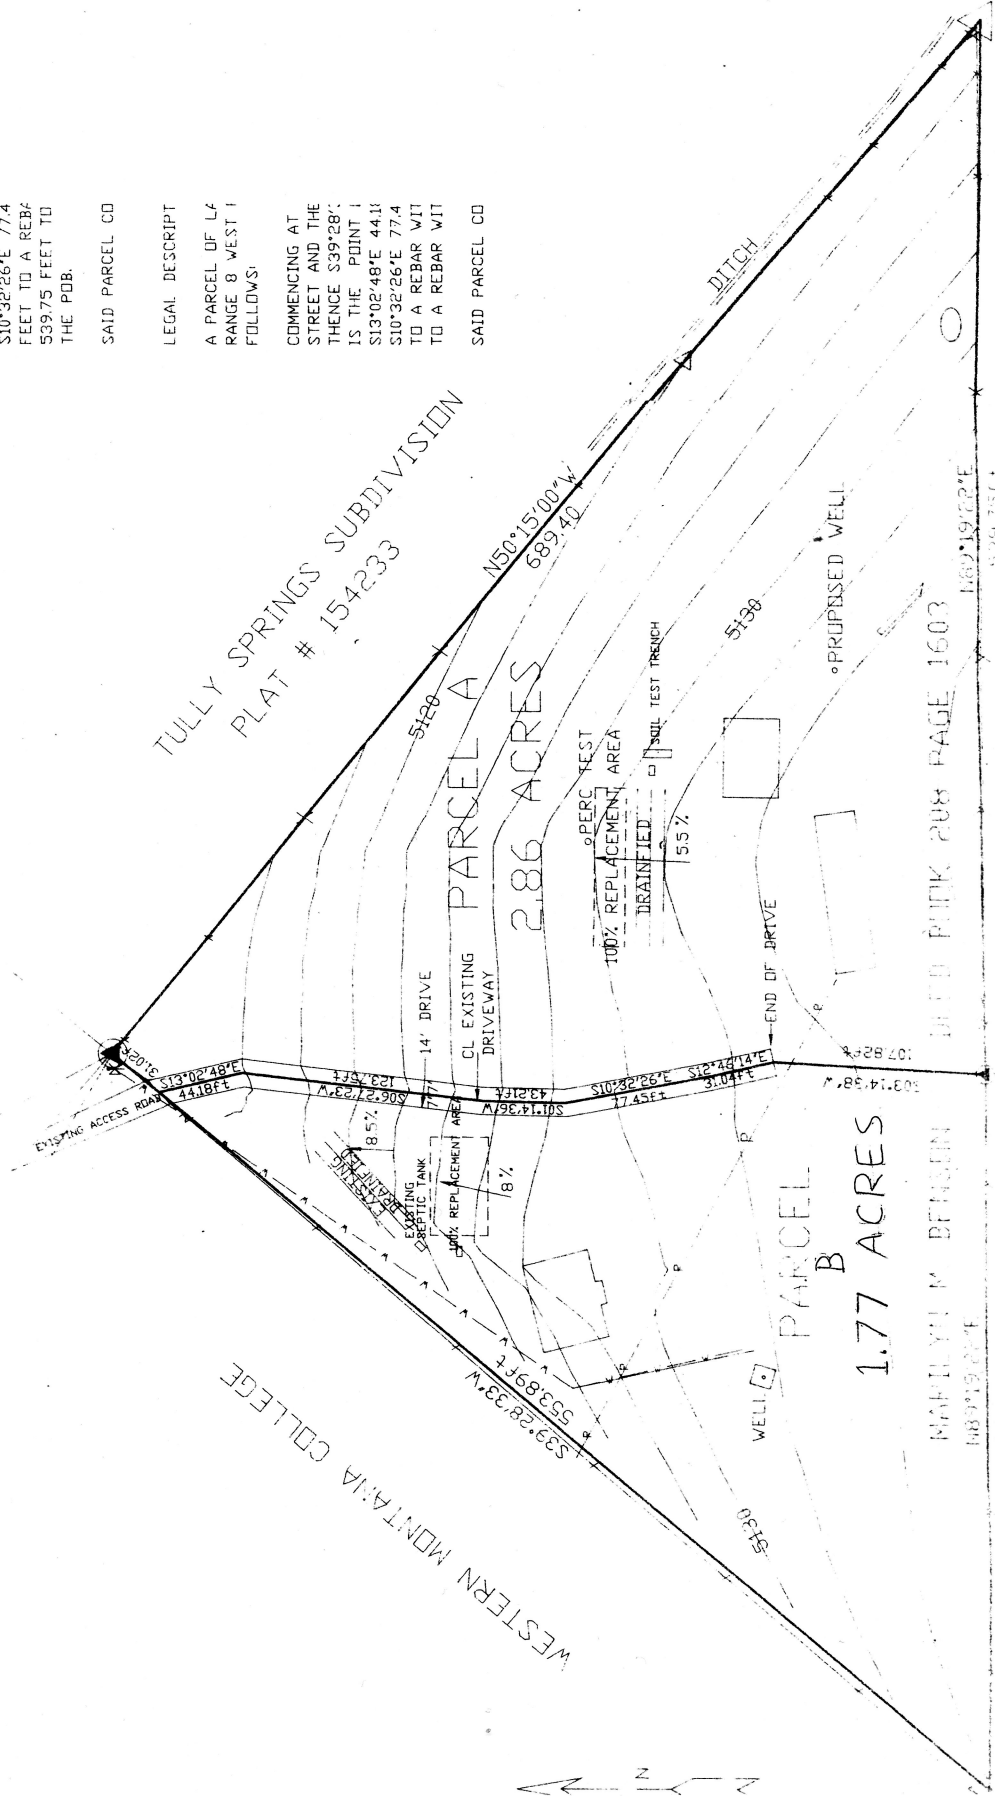

236.00 FT
 140.00 FT
 236.00 FT

377.50 FT
 560.70 FT

