



410 Central Ave, #506
 GREAT FALLS, MT 59401
 T: 406.453.0001
 F: 406.760.1788
 BSPARKARCH.COM

PROGRESS SET
 NOT FOR
 CONSTRUCTION




3 AERIAL VIEW FROM SOUTH
 A0.01 1" = 400'-0"



2 VIEW FROM SOUTH
 A0.01 1" = 400'-0"



1 AERIAL VIEW AT MAIN ENTRY
 A0.01 1" = 400'-0"

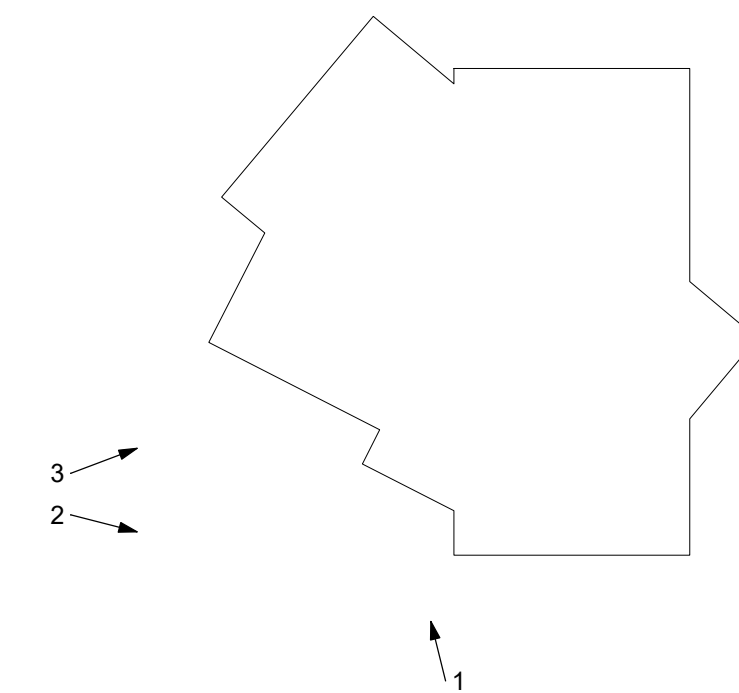

GENERAL NOTES

1. RENDERINGS ARE FOR GENERAL REFERENCE ONLY.
 REFER TO EXTERIOR ELEVATIONS.

UMW WELLNESS CENTER

University of Montana, Western
 Dillon, MT 59725

Approver

PHASE	REVISIONS
DD	# 04.18.2023

22053

PROJECT IMAGES

A0.01



410 Central Ave, #506
 GREAT FALLS, MT 59401
 T: 406.453.0001
 F: 406.760.1788
 BSPARKARCH.COM

PROGRESS SET
 NOT FOR
 CONSTRUCTION


UMW WELLNESS CENTER

University of Montana Western
 Dillon, MT 59725

Approver

SYMBOLS LEGEND

- W1.4 REFER TO SHEET A0.10 WALL ASSEMBLIES SHEET
- 115-A REFER TO A0.20 DOOR SCHEDULE SHEET

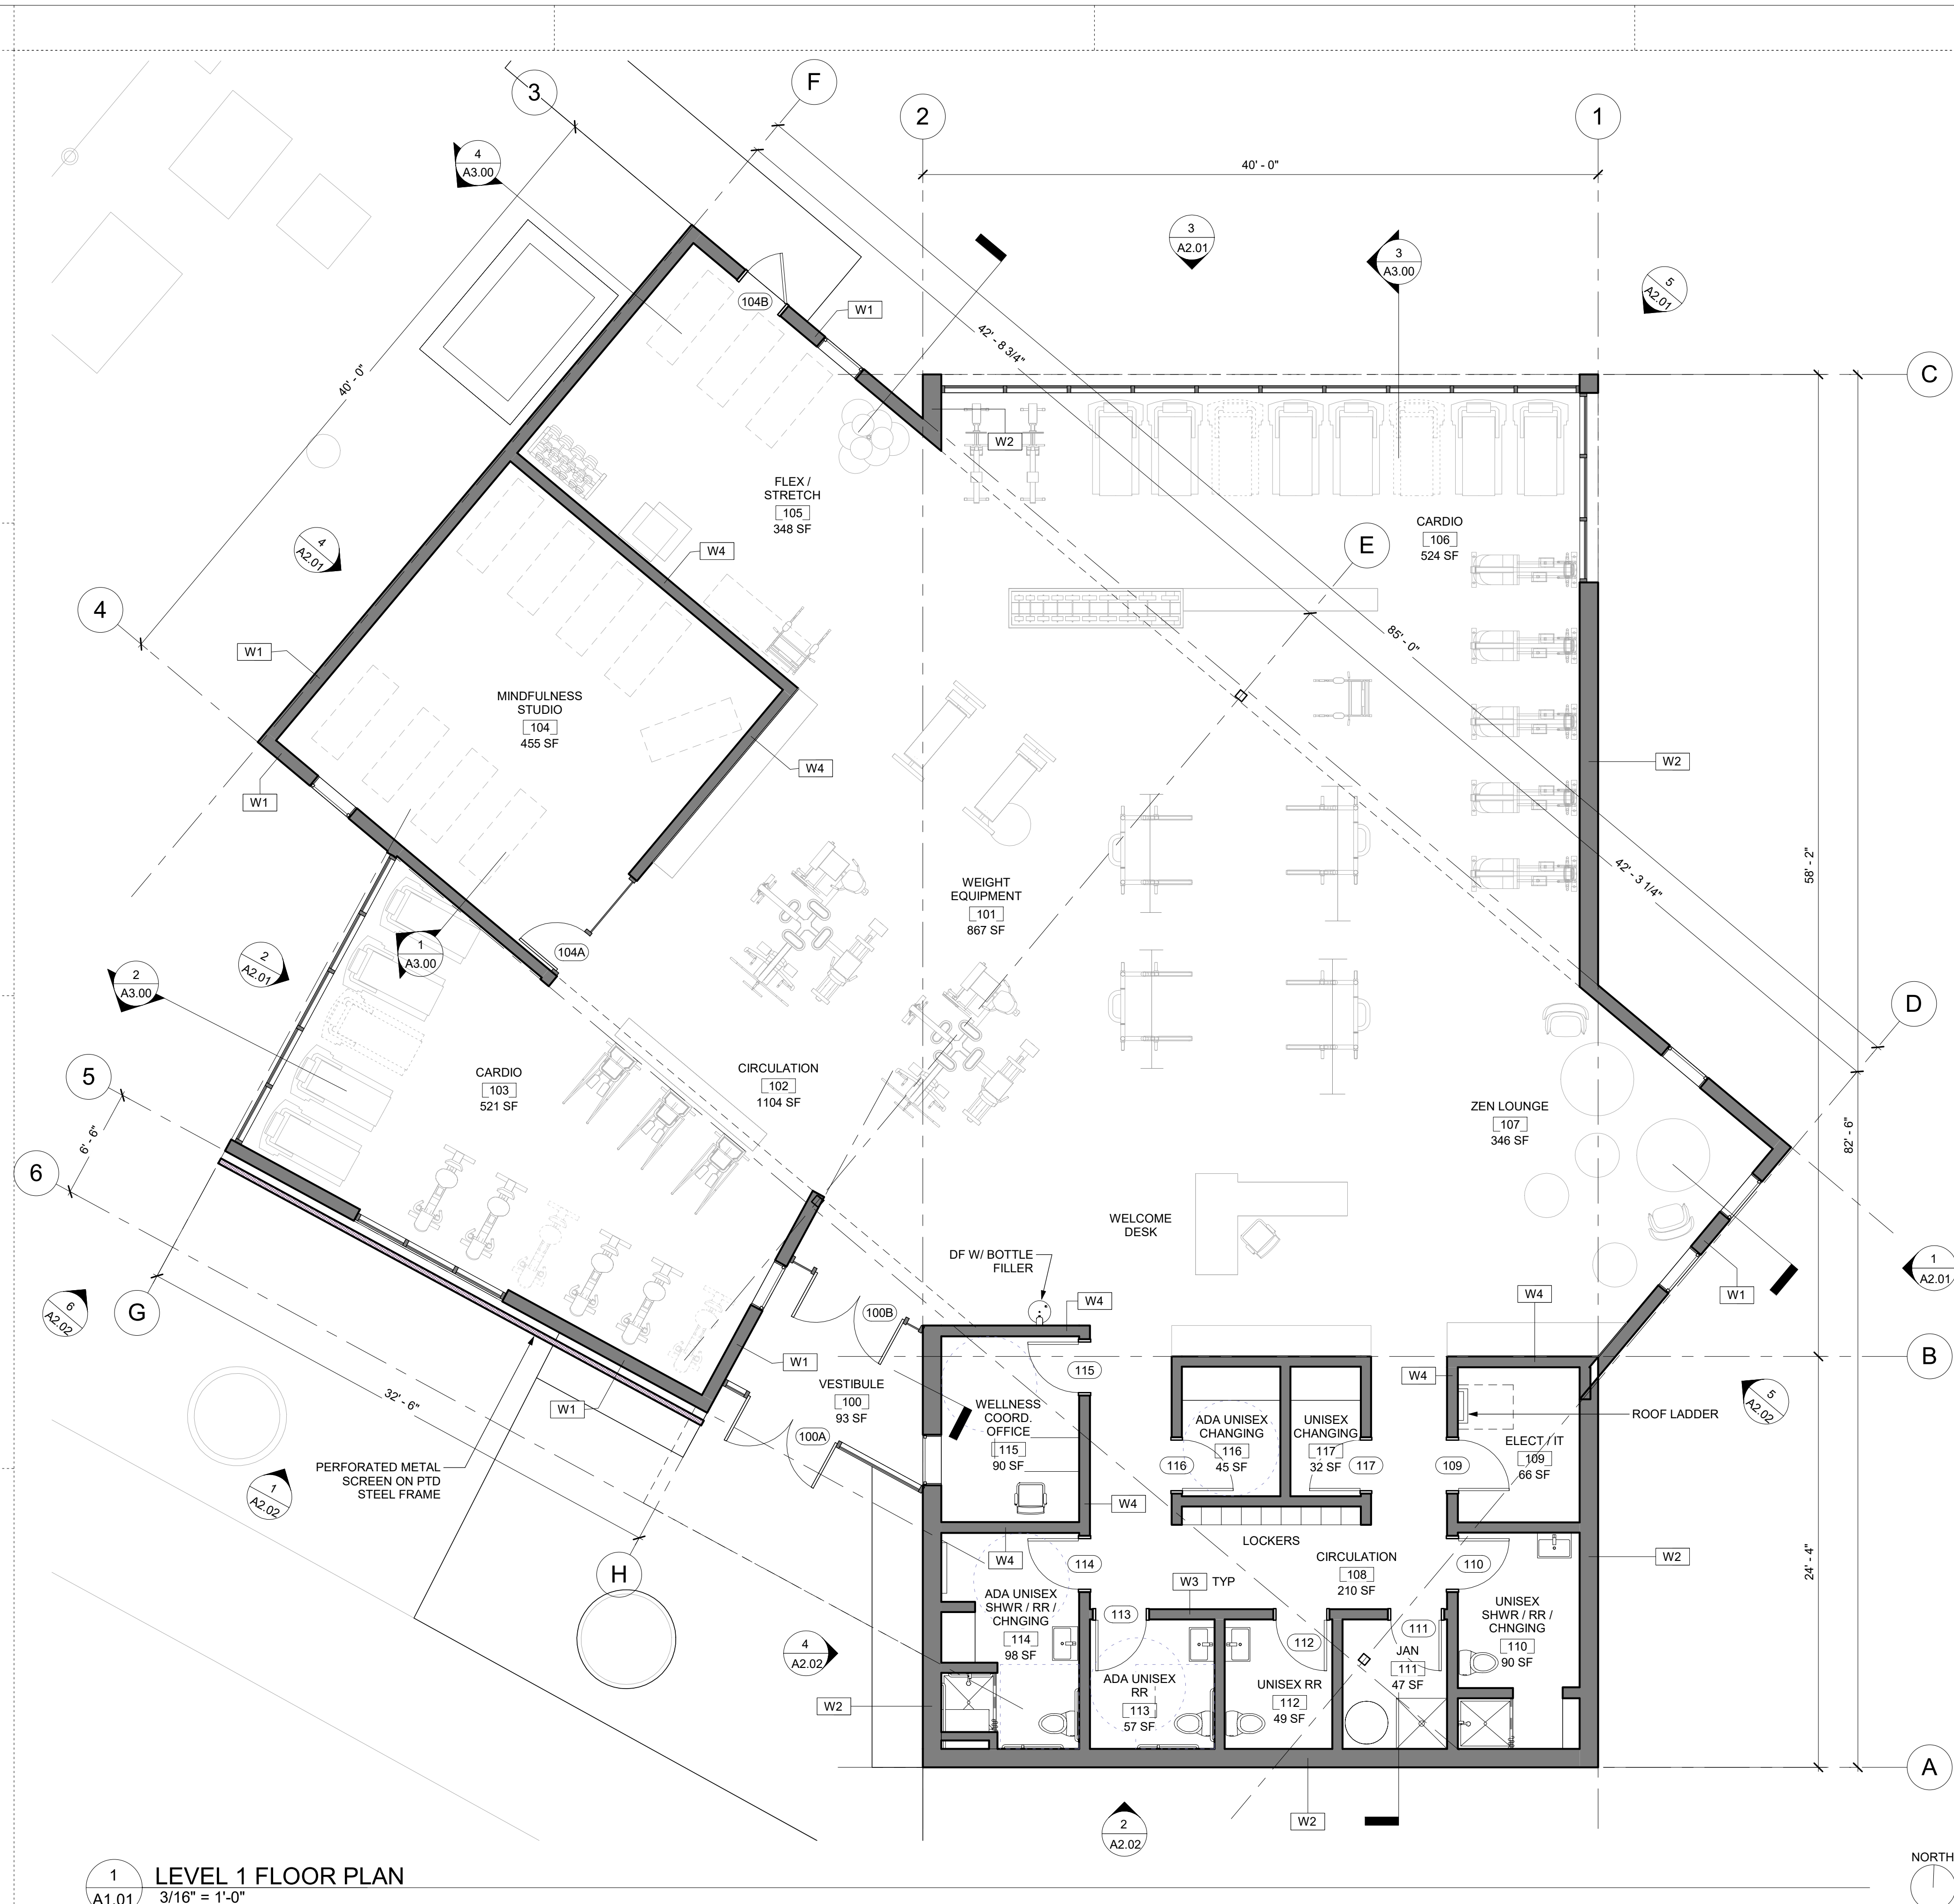

1 LEVEL 1 FLOOR PLAN
 A1.01 3/16" = 1'-0"

PHASE	REVISIONS
DD	# 04.18.2023

22053

LEVEL 01 FLOOR PLAN

A1.01