




Exhibit B  
Page 1 of 4  
BOOKSTORE  
BASEMENT  
AREA

NORTH  
←

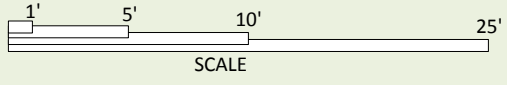

119.5" Lease Line & Dimensions  
119.5" Measurements

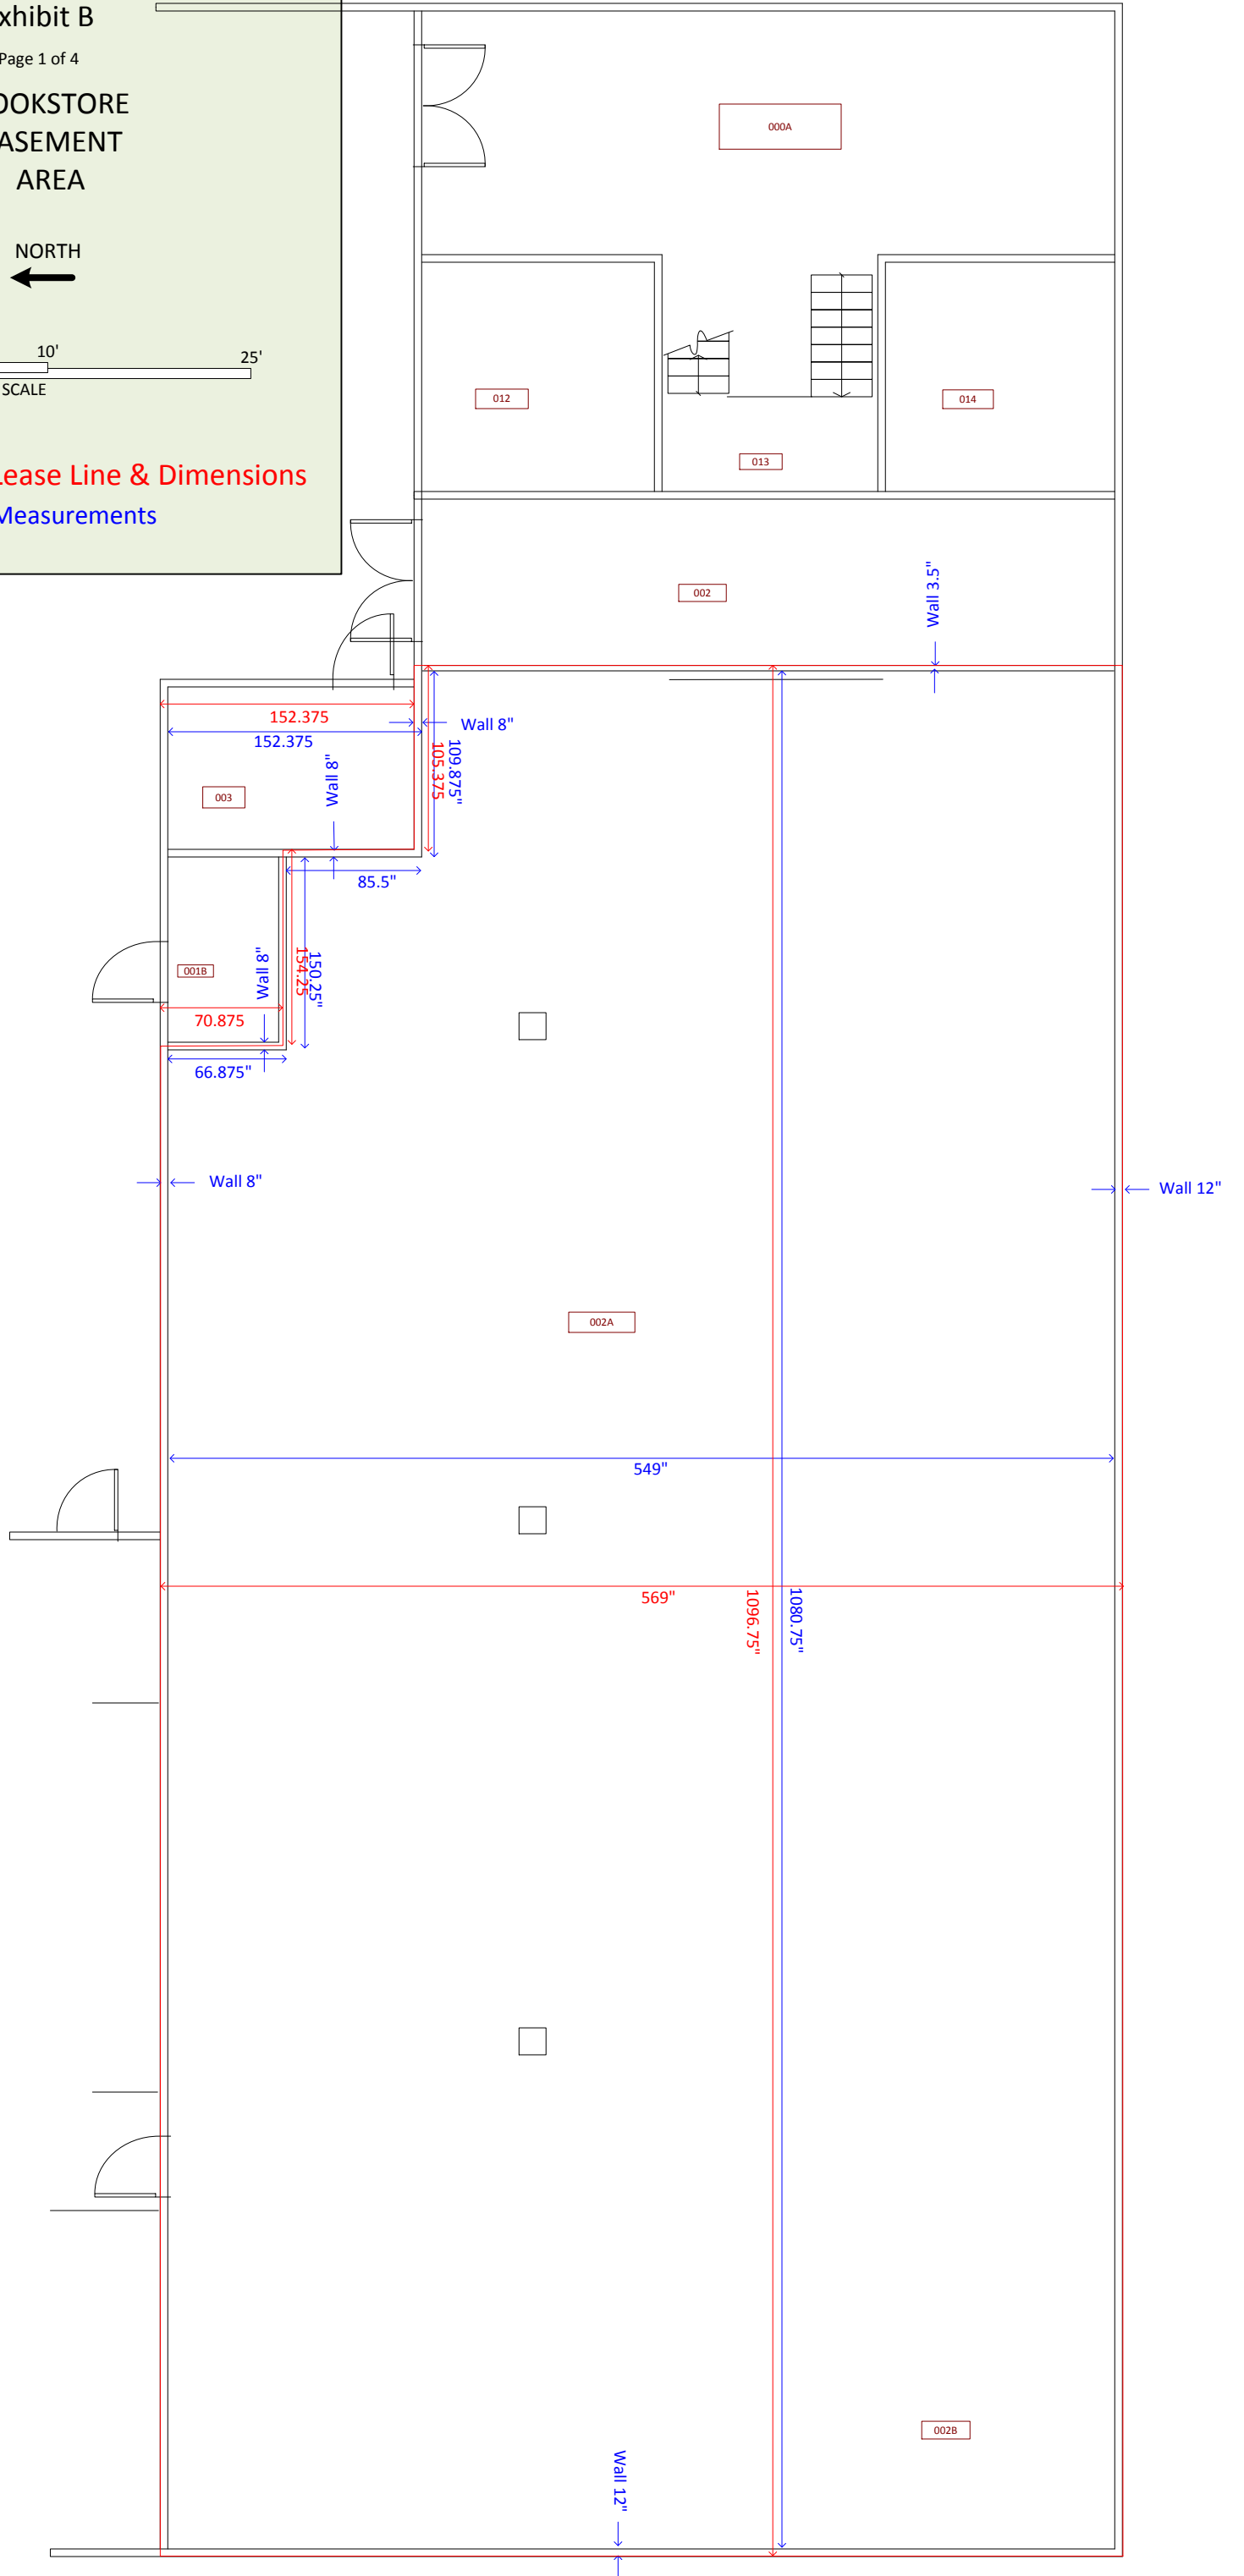

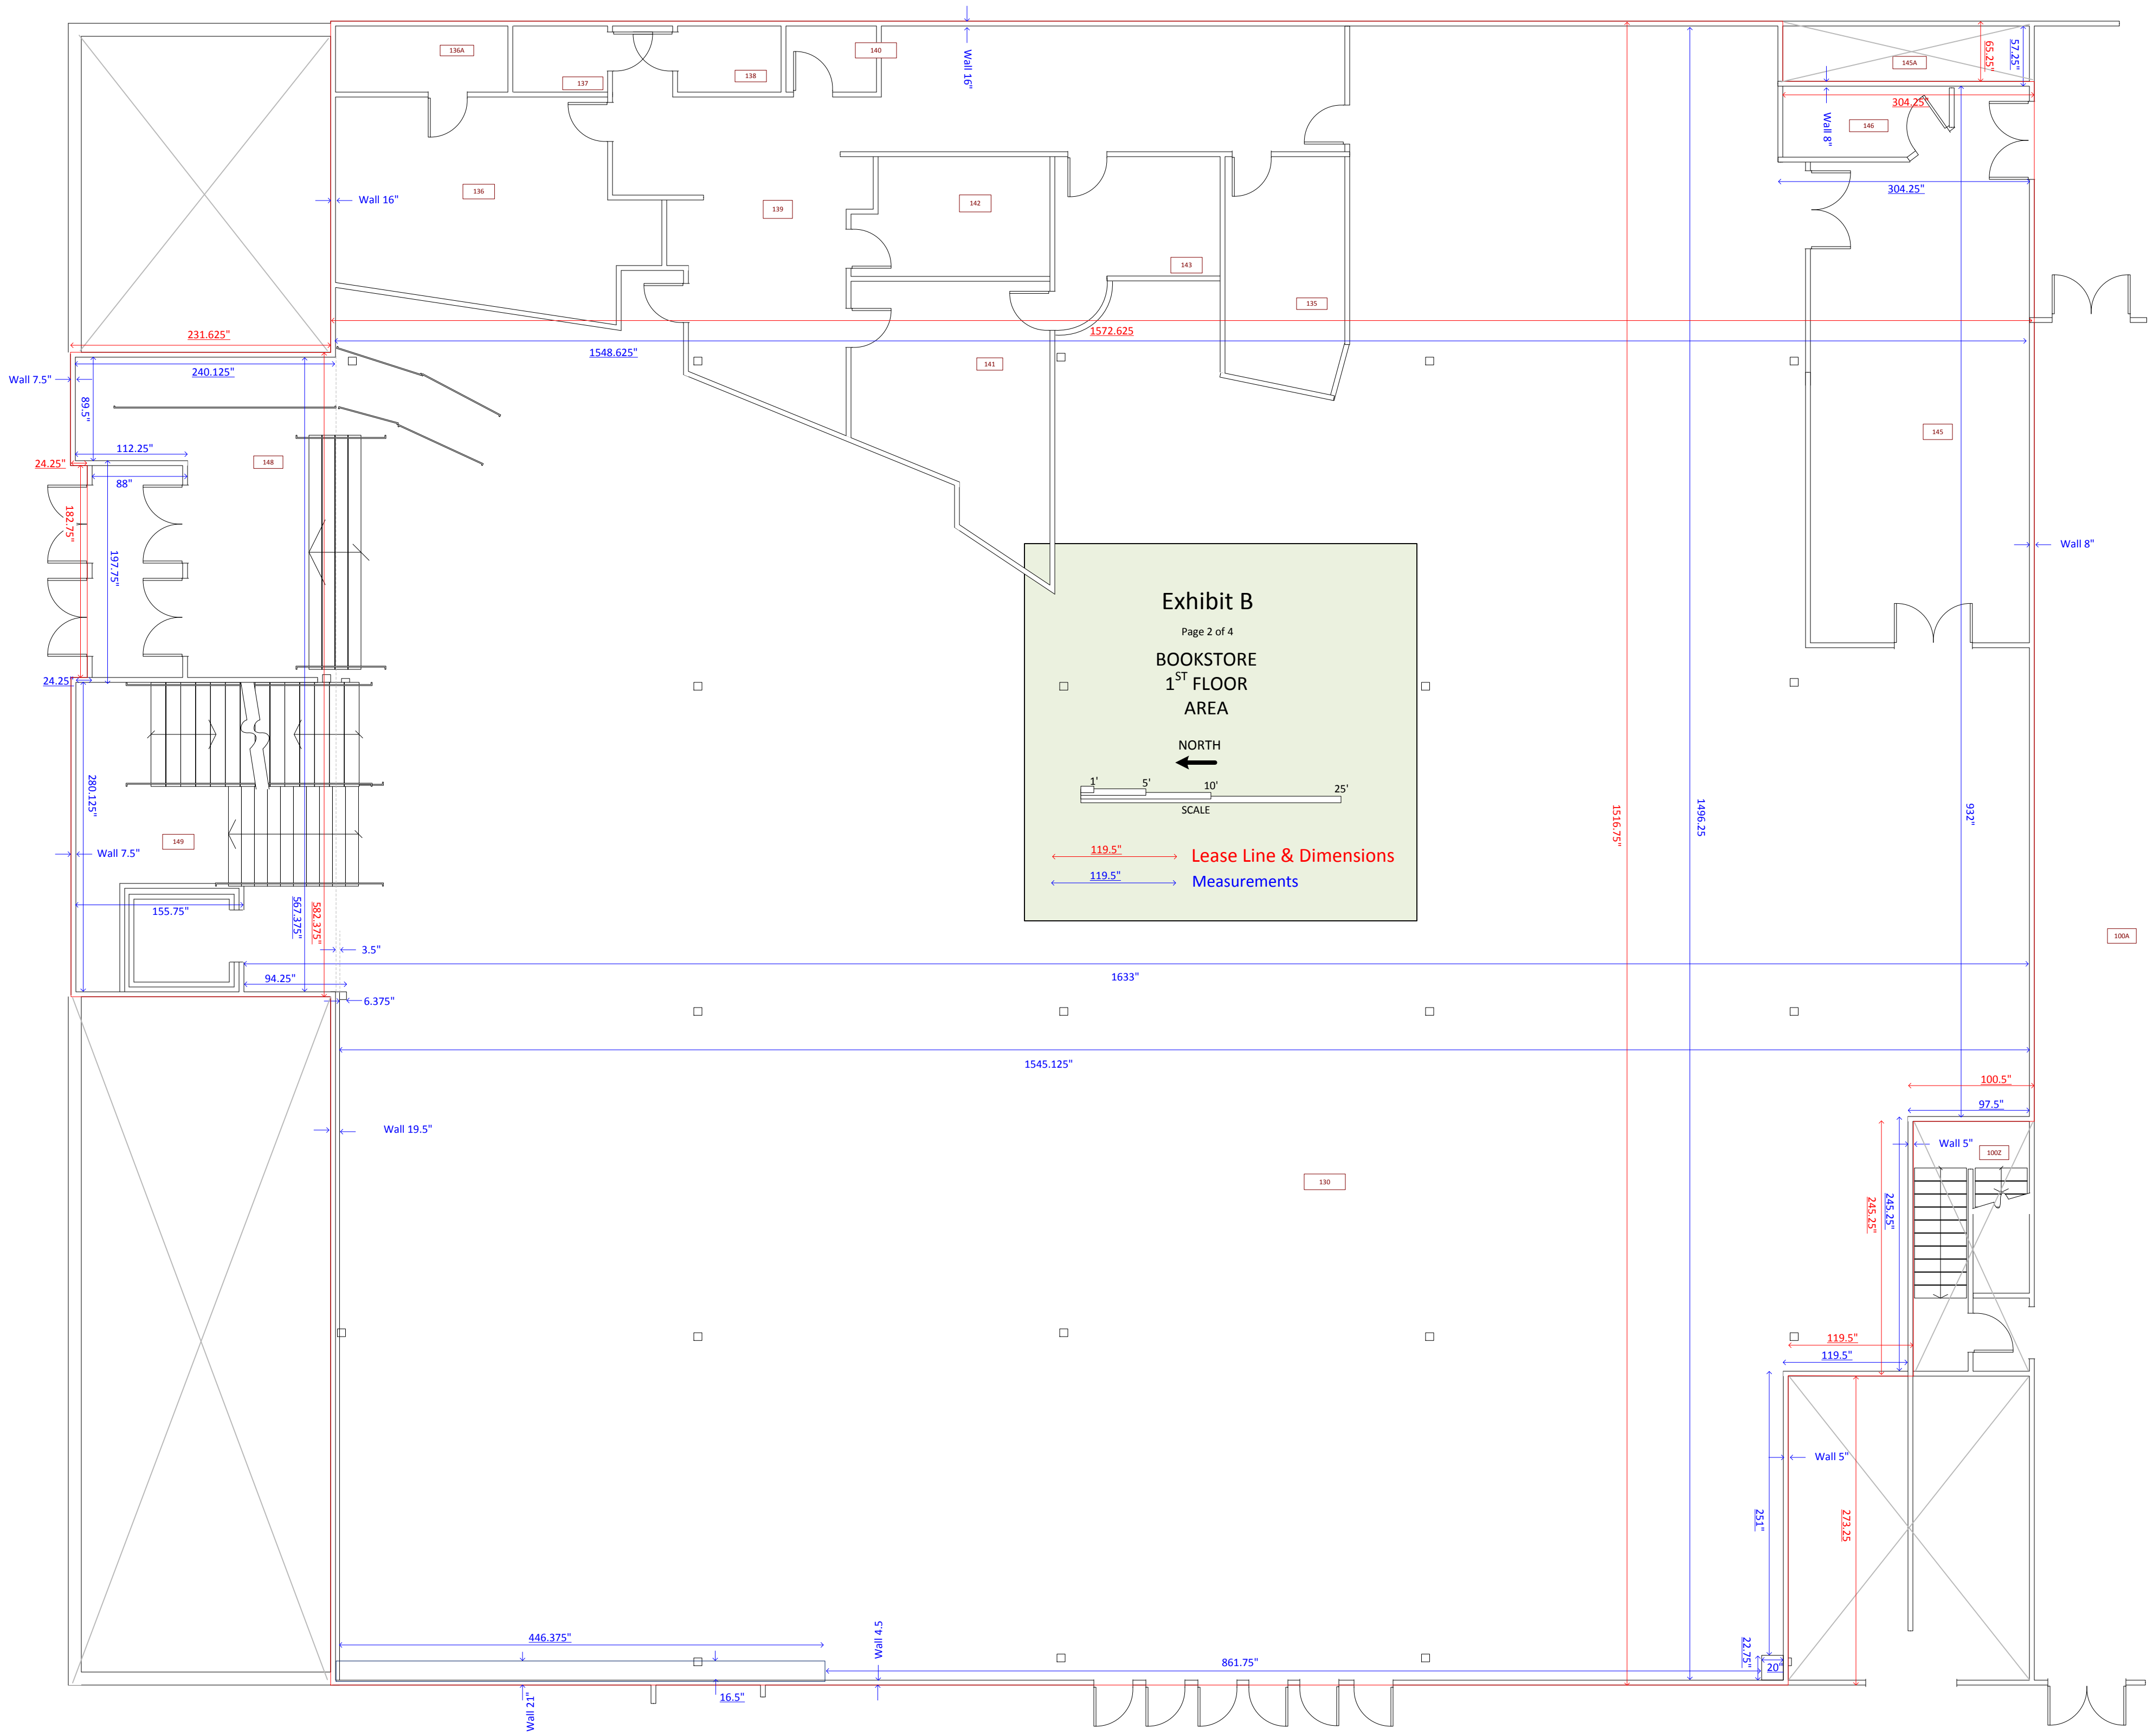

**Exhibit B**  
 Page 2 of 4  
**BOOKSTORE**  
**1<sup>ST</sup> FLOOR**  
**AREA**

NORTH  
 ←

1' 5' 10' 25'  
 SCALE

← 119.5" → Lease Line & Dimensions  
← 119.5" → Measurements

100A

130

1002

136A

137

138

140

136

139

142

143

135

141

148

145

149

Wall 16"

Wall 16"

Wall 8"

Wall 8"

Wall 19.5"

Wall 21"

Wall 4.5

Wall 5"

Wall 5"

Wall 7.5"

Wall 7.5"

231.625"

240.125"

112.25"

88"

197.75"

24.25"

24.25"

280.125"

155.75"

567.375"

94.25"

582.375"

3.5"

6.375"

1633"

1545.125"

446.375"

16.5"

861.75"

22.75"

29.1"

119.5"

119.5"

245.25"

245.25"

100.5"

97.5"



932"

1496.25

1516.75"

1' 5' 10' 25'


SCALE

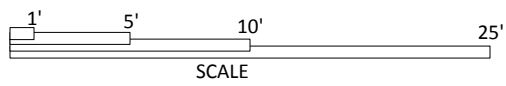
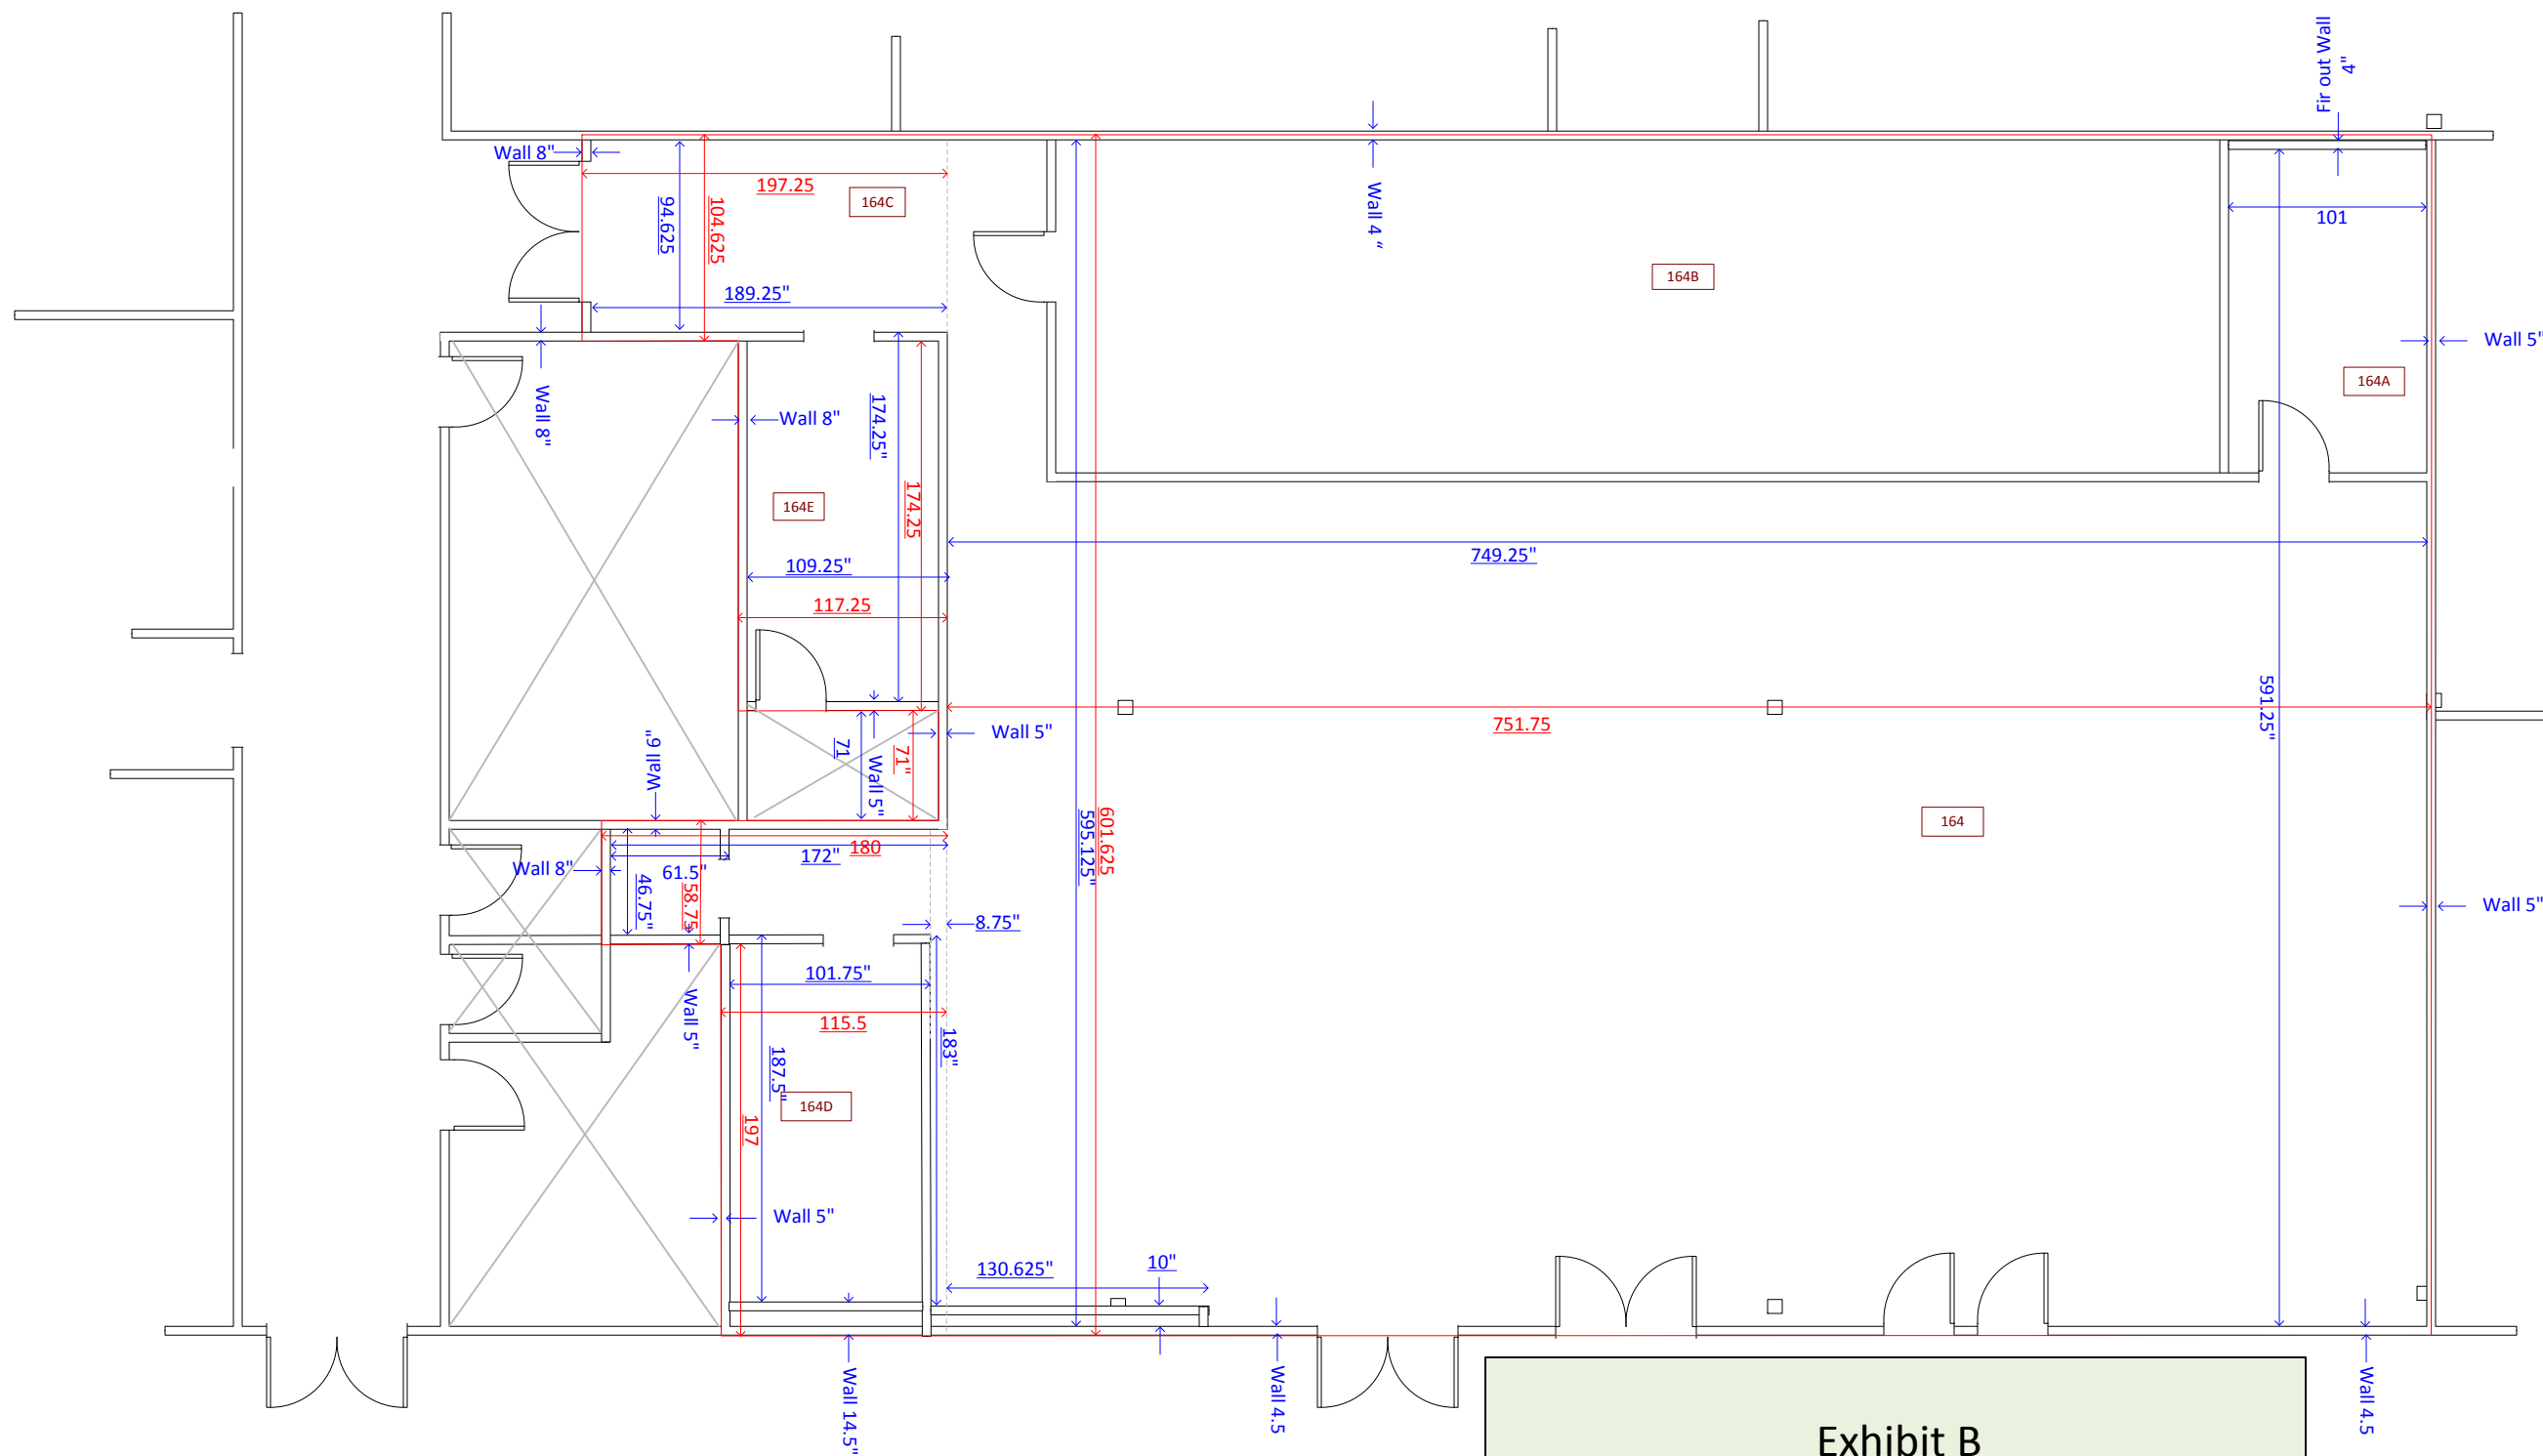


NORTH  
↑

**Exhibit B**  
Page 3 of 4  
**UC MARKET AREA**

← 119.5" → Lease Line & Dimensions  
← 119.5" → Measurements

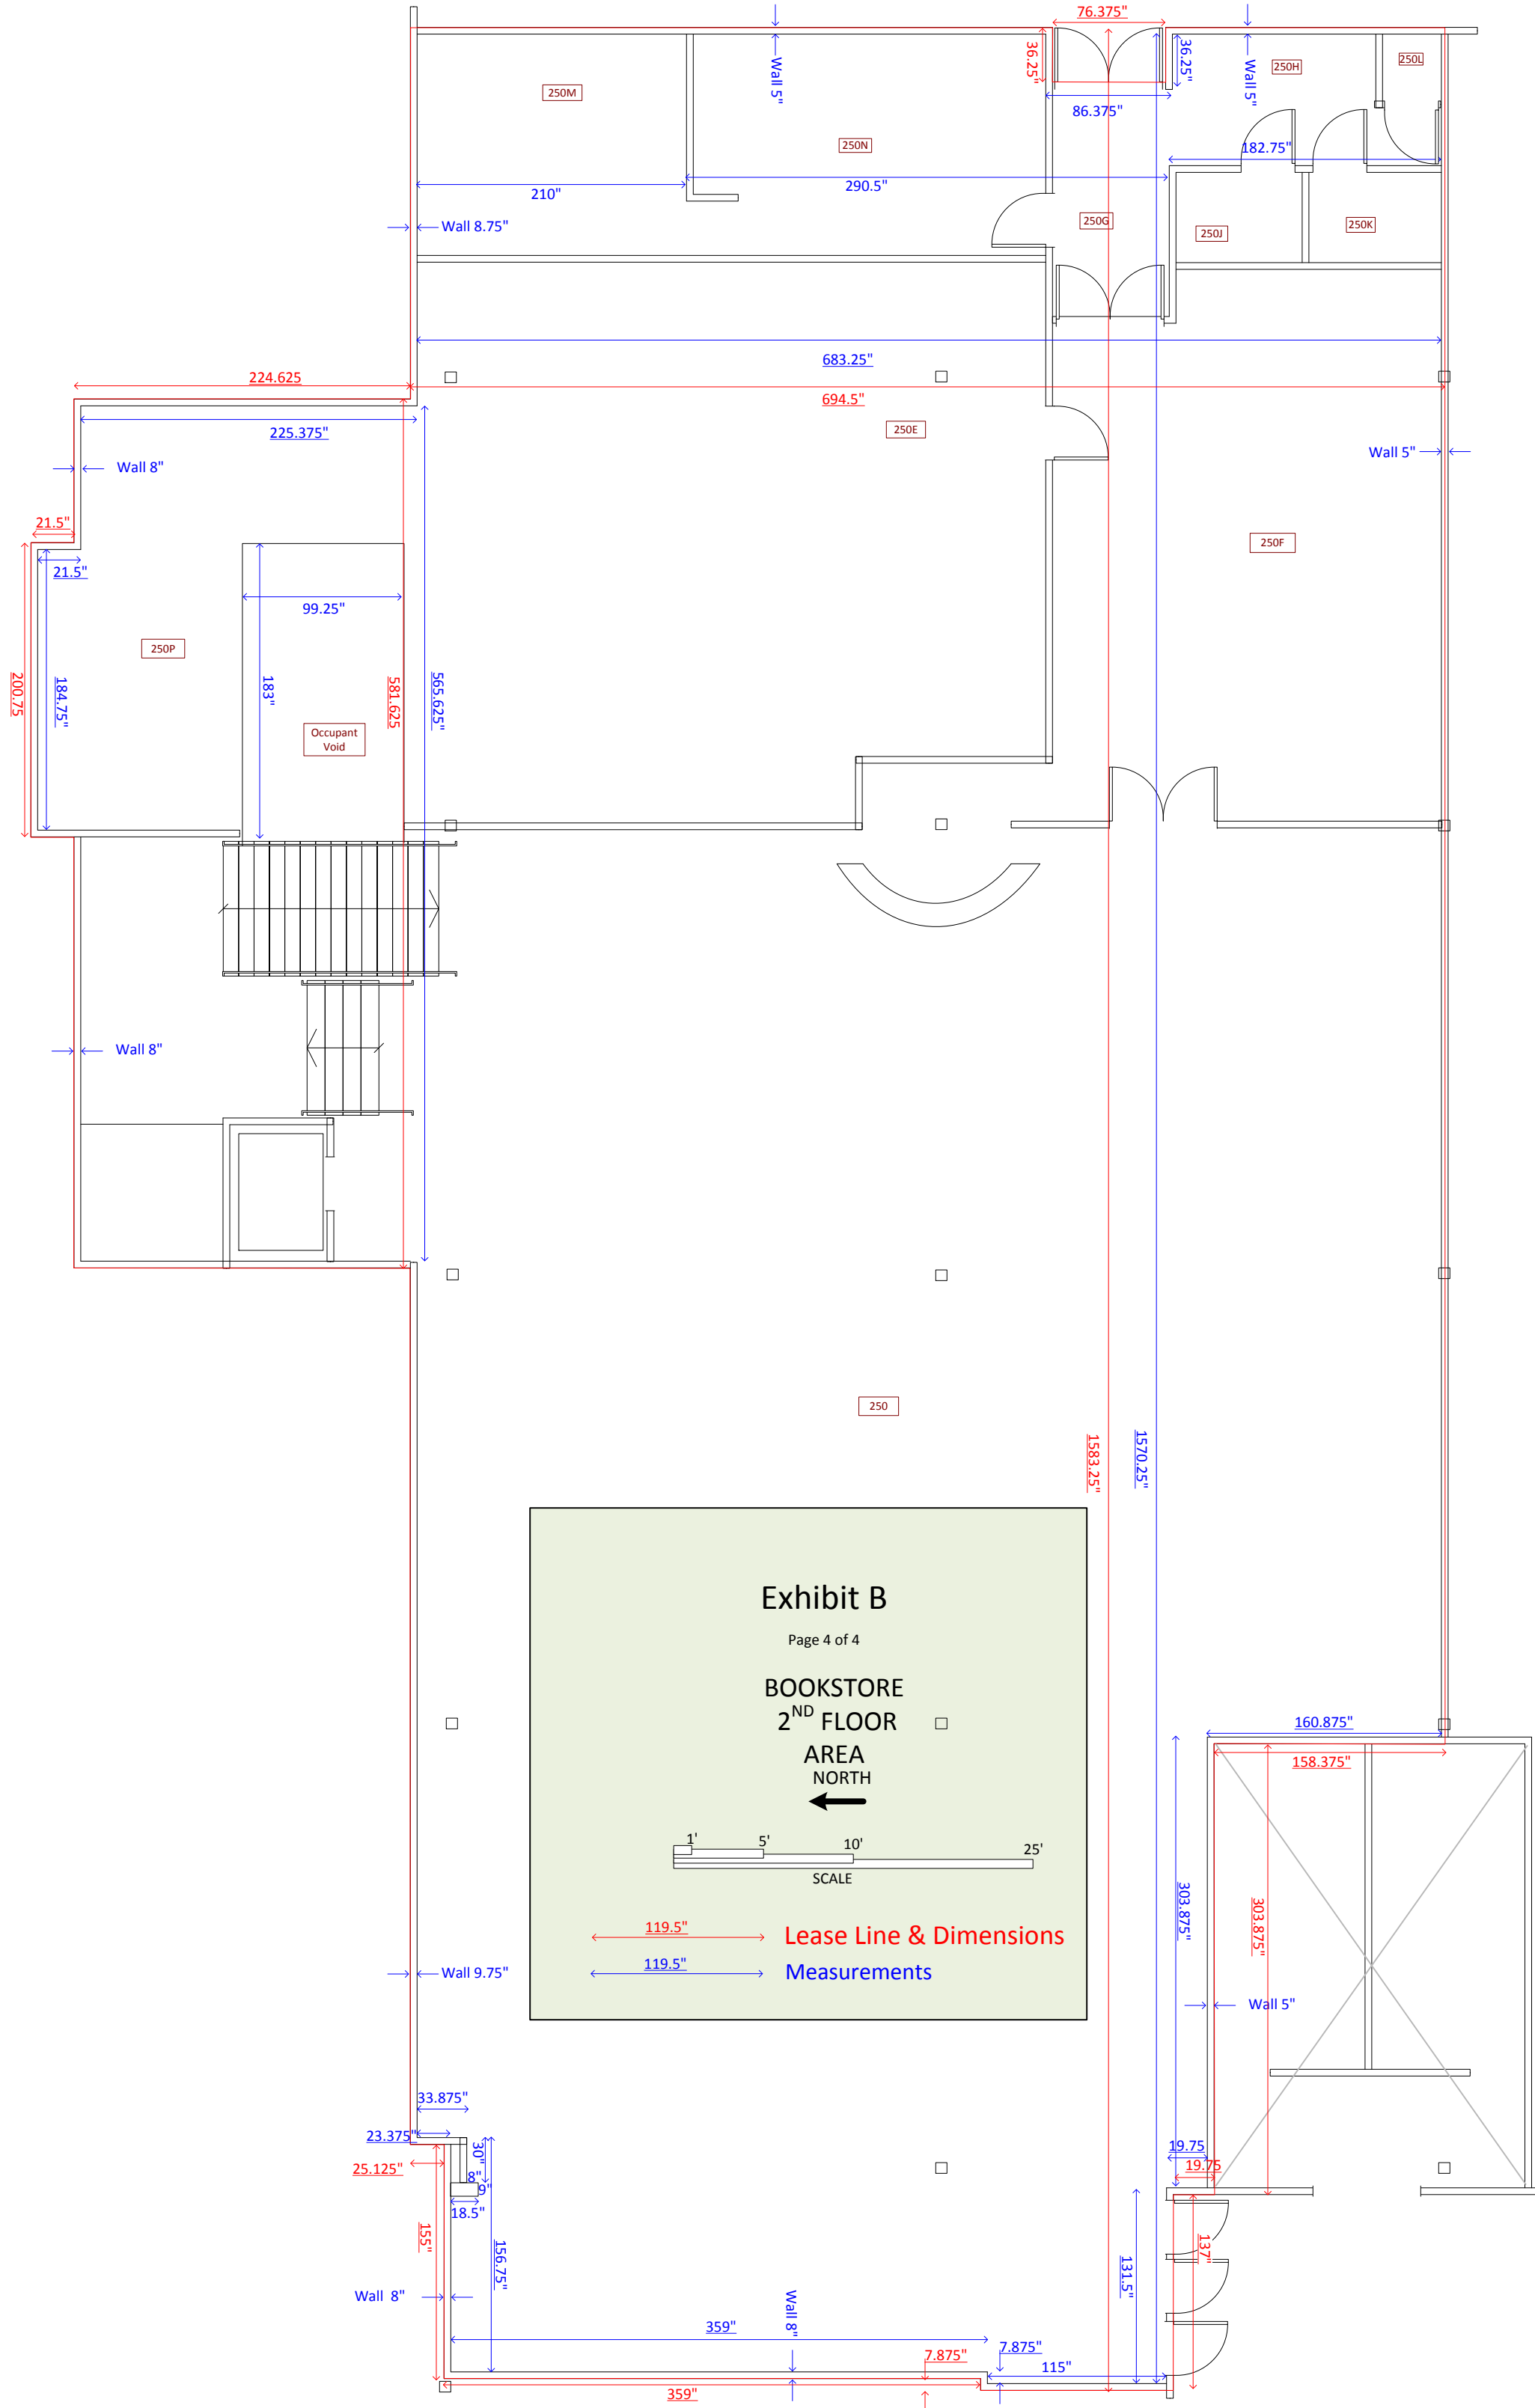

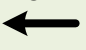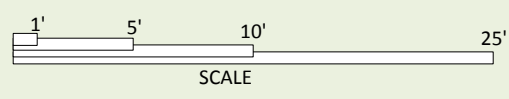**Exhibit B**  
 Page 4 of 4  
**BOOKSTORE**  
**2<sup>ND</sup> FLOOR**  
**AREA**  
**NORTH**  
  
  
 SCALE

119.5" → Lease Line & Dimensions  
 119.5" → Measurements

